



Malone Buchan Laird & Bawden (NZ) Pty Ltd
 Architecture+Master Planning+Interiors+Graphics
 "Little High Street" 55-57 High St, Auckland 1010 NZ
 T +64 9 3031451 | F +64 9 3031452
 Level 2, 144 Killmore Street, Christchurch 8013 NZ
 T +64 3 3772973 | F +64 3 3772098
 W www.buchan.co.nz
 A member of The Buchan Group

B	03/10/16	Moorefield Road Change	TBG
A	19/09/16	RC	TBG
Issue	date	revision	info

CLIENT
STRIDE.

PROJECT
JOHNSVILLE SHOPPING CENTRE
 JOHNSVILLE SHOPPING CENTRE
 JOHNSVILLE
 WELLINGTON CITY

DRAWING SHEET
MOOREFIELD ROAD ENTRANCE

purpose	RC APPLICATION
proj no	914023
scale	1:200@A1/1:400@A3
created	07/25/16
plotted	3/10/2016 11:27:27 a.m.
file	


dwn	dwg no	issue
Author	A-RC3-0008	B

Do not scale this drawing. Verify all dimensions on site before commencing any work. Copyright © This drawing remains the property of Malone Buchan Laird & Bawden (NZ) Pty Ltd. Reproduction in whole or in part without prior consent is forbidden.

UNCONTROLLED ISSUE 3/10/2016 11:27:27 a.m.



- ROADING
- LOADING ZONES
- PEDESTRIAN WALKWAYS
- LANDSCAPING

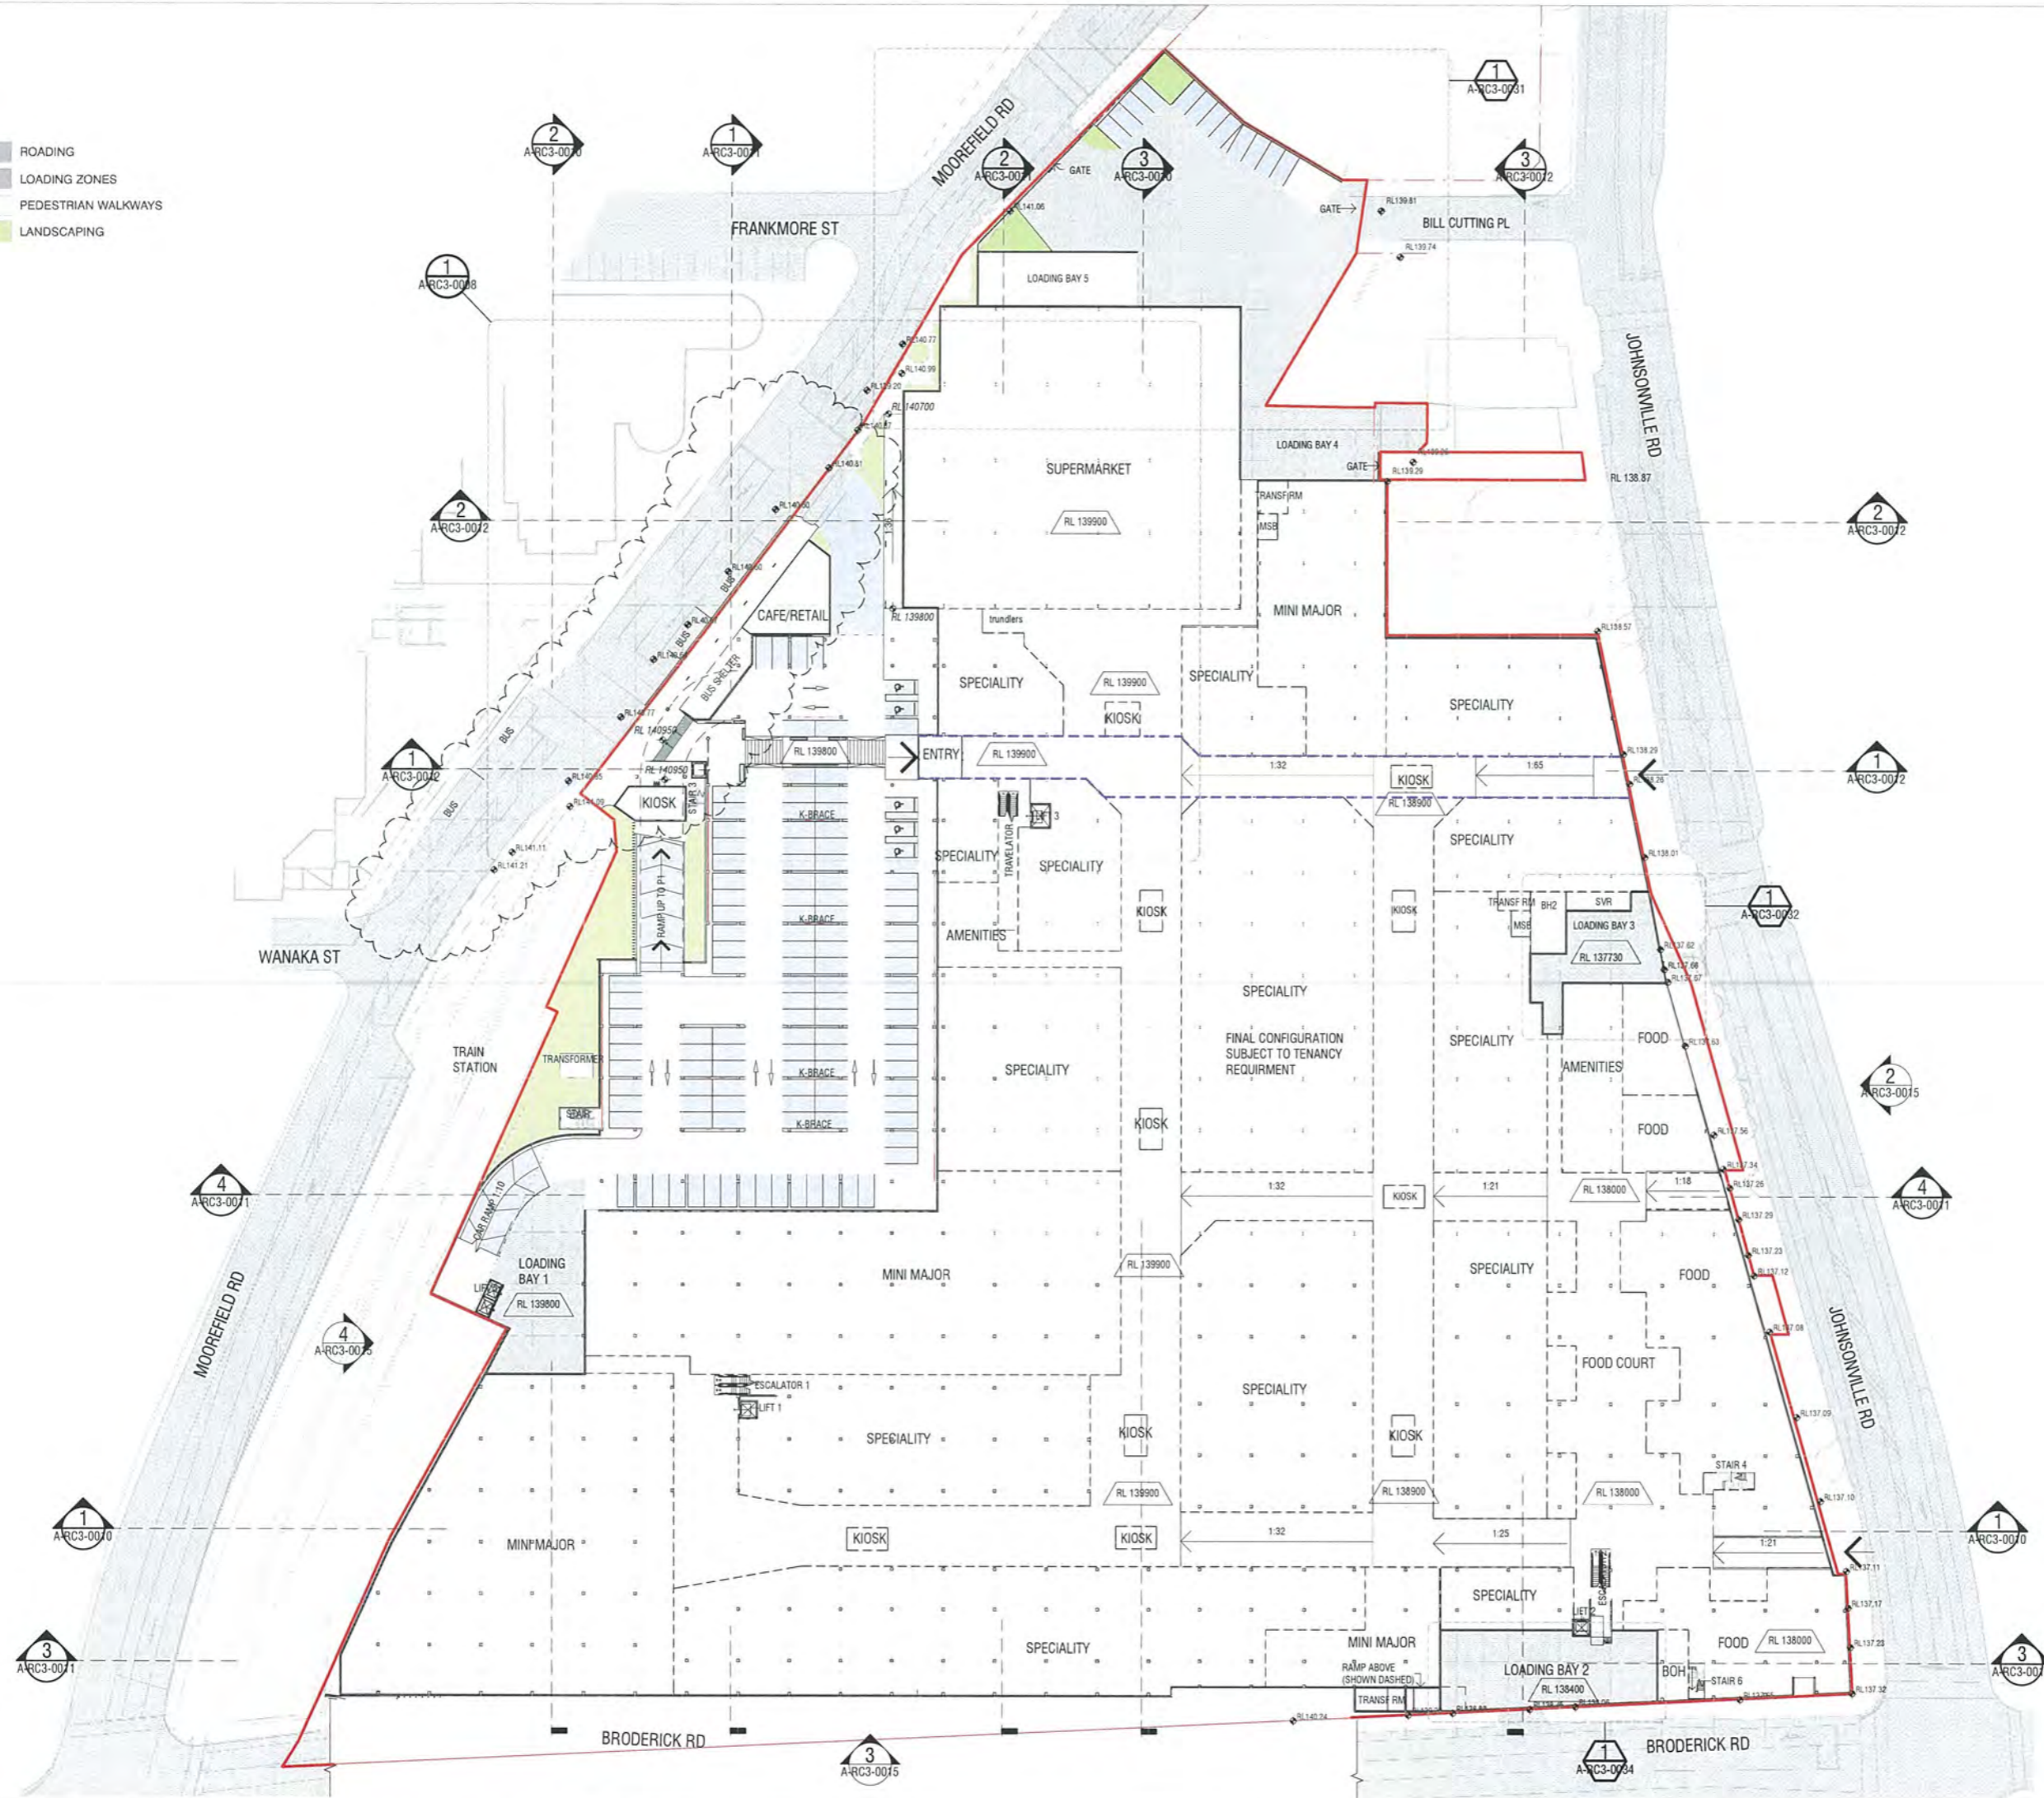

Malene Buchan Laird & Sawden (NZ) Pty Ltd
 Architecture+Master Planning+Interiors+Graphics
 "Little High Street" 55-57 High St, Auckland 1010 NZ
 T +64 9 3031451 | F +64 9 3031452
 Level 2, 144 Killmore Street, Christchurch 8013 NZ
 T +64 3 3772973 | F +64 3 3772098
 W www.buchan.co.nz
 A member of The Buchan Group

B	05/10/16	Moorefield Road Change	TBG
A	18/09/16	RC	TBG
Issue	date	revision	info

CLIENT
STRIDE.

PROJECT
JOHNSONVILLE SHOPPING CENTRE
 JOHNSONVILLE SHOPPING CENTRE
 JOHNSONVILLE
 WELLINGTON CITY

DRAWING SHEET
PROPOSED GROUND FLOOR PLAN OVERALL

UNCONTROLLED ISSUE 3/10/2016 11:21:21 a.m.

purpose	RC APPLICATION
proj no	914023
scale	1:500@A1/1:1000@A3
created	05/10/16
plotted	3/10/2016 11:21:21 a.m.
file	

dwn	dwg no	issue
Author	A-RC3-0005	B

Do not scale this drawing. Verify all dimensions on site before commencing any work. Copyright © This drawing remains the property of Malene Buchan Laird & Sawden (NZ) Pty Ltd. Reproduction in whole or in part without prior consent is forbidden.



Malone Buchan Laird & Bawden (NZ) Pty Ltd
 Architecture+Master Planning+Interiors+Graphics
 'Little High Street' 55-57 High St, Auckland 1010 NZ
 T +64 9 3031451 | F +64 9 3031452
 Level 2, 144 Kilmore Street, Christchurch 8013 NZ
 T +64 3 3772979 | F +64 3 3772099
 W www.buchan.co.nz
 A member of The Buchan Group



Issue	Date	Revision	By



CLIENT
STRIDE.

PROJECT
JOHNSONVILLE SHOPPING CENTRE
 JOHNSONVILLE SHOPPING CENTRE
 JOHNSONVILLE
 WELLINGTON CITY

DRAWING SHEET
PROPOSED EXTERNAL PERSPECTIVE

purpose	RC APPLICATION
proj no	914023
scale	
created	08/11/16
plotted	2016-09-14 3:33:13 PM
file	

dwg no		issue	
Author	A-RC3-0065		

Do not scale this drawing. Verify all dimensions on site before commencing any work. Copyright © This drawing remains the property of Malone Buchan Laird & Bawden (NZ) Pty Ltd. Reproduction in whole or in part without prior consent is forbidden.

IMAGE 1
 CORNER OF JOHNSONVILLE
 & BRODERICK



Malone Buchan Laird & Sawden (NZ) Pty Ltd
 Architecture+Master Planning+Interiors+Graphics
 'Little High Street' 55-57 High St, Auckland 1010 NZ
 T +64 9 3031451 | F +64 9 3031452
 Level 2, 144 Killmore Street, Christchurch 8013 NZ
 T +64 3 3772973 | F +64 3 3772098
 W www.buchan.co.nz
 A member of **The Buchan Group**



Issue	Date	Revisions	By



CLIENT
STRIDE

PROJECT
JOHNSONVILLE SHOPPING CENTRE
 JOHNSONVILLE SHOPPING CENTRE
 JOHNSONVILLE
 WELLINGTON CITY

DRAWING SHEET
PROPOSED EXTERNAL PERSPECTIVE

purpose	RC APPLICATION
proj no	914023
scale	
created	08/11/16
plotted	2016-09-14 3:37:40 PM
file	

dwn	dwg no	Issue
Author	A-RC3-0073	

Do not scale this drawing. Verify all dimensions on site before commencing any work. Copyright © This drawing remains the property of Malone Buchan Laird & Sawden (NZ) Pty Ltd. Reproduction in whole or in part without prior consent is forbidden.

IMAGE 9
 CORNER OF MOOREFIELD
 & BRODERICK





issue	date	revision	info



CLIENT

STRIDE

PROJECT

JOHNSONVILLE SHOPPING CENTRE

JOHNSONVILLE SHOPPING CENTRE
 JOHNSONVILLE
 WELLINGTON CITY

DRAWING SHEET

**PROPOSED
 EXTERNAL
 PERSPECTIVE**

purpose	RC APPLICATION
proj no	914023
scale	1:1
created	08/11/16
plotted	2016-09-14 3:38:00 PM
file	



dwn	dwg no	issue
Author	A-RC3-0074	

Do not scale this drawing. Verify all dimensions on site before commencing any work. Copyright © This drawing remains the property of Malone Buchan Laird & Bawden (NZ) Pty Ltd. Reproduction in whole or in part without prior consent is forbidden.

IMAGE 10
 MOOREFIELD ROAD ENTRY

