

1 OVERALL CONCEPT
Scale: 1:200

creo
PLAYSPACE DESIGN + BUILD

Creo
40 Onehunga Mall, Onehunga,
Auckland 1061
Ph: 09 320 4604
Email: info@creospace.co.nz
Website: creospace.co.nz

© Copyright Act 1994
This design and the associated intellectual
property remains the property of Creo and cannot
be shared outside the school without written
permission from Creo.

PROJECT
WELLINGTON BOTANIC GARDEN

ADDRESS
101 Glenmore Street, Kelburn,
Wellington 6012

DRAWING TITLE
CONCEPT

ISSUE
REVIEW

| | |
|---------------------|-----------------------|
| DESIGNED BY CREO | PROJECT ID NOP6081 |
| DRAWN BY CREO | SCALE AS SHOWN |
| REVIEWED BY BW | DRAWING # LP01c |
| DATE 27-09-23 | REVISION D |



Gold
 1 Part RH40 Mustard
 2 Parts RH41 Bright Yellow



Coastal
 1 Part RH30 Beige
 1 Part RH31 Cream
 1 Part RH40 Mustard
 1 Part RH41 Bright Yellow



Creo
 40 Onehunga Mall, Onehunga,
 Auckland 1061
 Ph: 09 320 4604
 Email: info@creospace.co.nz
 Website: creospace.co.nz

© Copyright Act 1994
 This design and the associated intellectual property remains the property of Creo and cannot be shared outside the school without written permission from Creo.

PROJECT
WELLINGTON BOTANIC GARDEN

ADDRESS
 101 Glenmore Street, Kelburn,
 Wellington 6012

DRAWING TITLE
 CONCEPT

ISSUE
REVIEW

DESIGNED BY
 CREO PROJECT ID
 NOP6081

DRAWN BY
 CREO SCALE
 AS SHOWN

REVIEWED BY
 BW DRAWING #
 LP01d

DATE
 27-09-23 REVISION
D




10 SHADE SAILS

1 UPPER PLAYSPACE
 Scale: 1:125



5 PAINTED ASPHALT

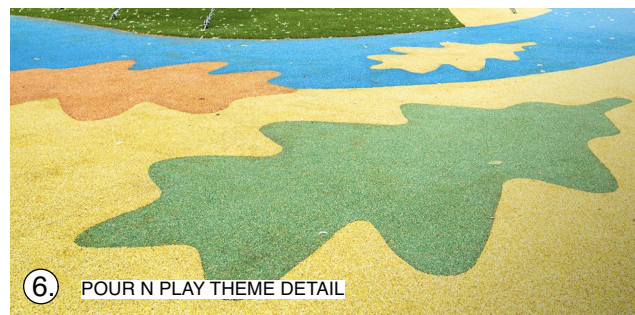

6 POUR N PLAY THEME DETAIL



7 EMBANKMENT BETWEEN LEVELS



8 HEXAGON PLAY FEATURES/SEATING



9 BENCH SEAT

EXAMPLE IMAGERY ONLY, SITE SPECIFIC DESIGN REQUIRED




1 UPPER PLAYSPACE
Scale: 1:125



4 DOUBLE FLYING FOX




5 SEESAW

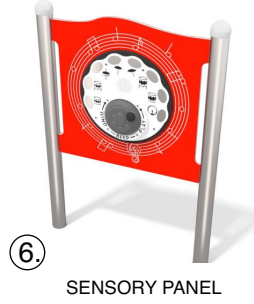

6 SENSORY PANEL



7 SENIOR TIMBER CHALLENGE

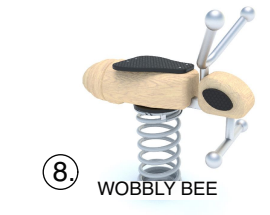

8 WOBBLY BEE



11 COMMUNICATION BOARD



9 CAROUSEL



10 MONKEY BARS



Creo
40 Onehunga Mall, Onehunga,
Auckland 1061
Ph: 09 320 4604
Email: info@creospace.co.nz
Website: creospace.co.nz

© Copyright Act 1994
This design and the associated intellectual property remains the property of Creo and cannot be shared outside the school without written permission from Creo.

PROJECT
WELLINGTON BOTANIC GARDEN

ADDRESS
101 Glenmore Street, Kelburn,
Wellington 6012

DRAWING TITLE
CONCEPT

ISSUE
REVIEW

DESIGNED BY
CREO PROJECT ID
NOP6081

DRAWN BY
CREO SCALE
AS SHOWN

REVIEWED BY
BW DRAWING #
LP01e


DATE
27-09-23 REVISION
D



1. 6M TOWER WITH 3 X SLIDES



2. SENSORY PLAY UNIT

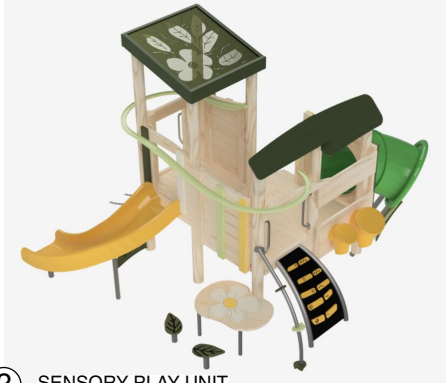

2. SENSORY PLAY UNIT



3. TALK TUBES


EXAMPLE IMAGERY ONLY, SITE SPECIFIC DESIGN AND COLORS REQUIRED



1 LOWER PLAYSPACE
Scale: 1:125

Coastal

- 1 Part RH30 Beige
- 1 Part RH31 Cream
- 1 Part RH40 Mustard
- 1 Part RH41 Bright Yellow

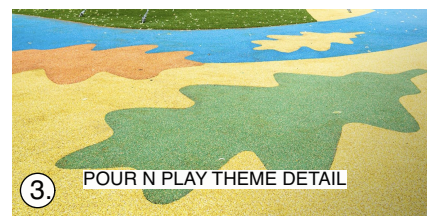

EXAMPLE IMAGERY ONLY, SITE SPECIFIC DESIGN REQUIRED

creo
PLAYSPACE DESIGN + BUILD

Creo
40 Onehunga Mall, Onehunga,
Auckland 1061
Ph: 09 320 4604
Email: info@creospace.co.nz
Website: creospace.co.nz

© Copyright Act 1994
This design and the associated intellectual property remains the property of Creo and cannot be shared outside the school without written permission from Creo.

PROJECT
WELLINGTON BOTANIC GARDEN

ADDRESS
101 Glenmore Street, Kelburn,
Wellington 6012

DRAWING TITLE
CONCEPT

ISSUE
REVIEW

| | |
|---------------------|-----------------------|
| DESIGNED BY CREO | PROJECT ID NOP6081 |
| DRAWN BY CREO | SCALE AS SHOWN |
| REVIEWED BY BW | DRAWING # LP01f |
| DATE 27-09-23 | REVISION D |