
PS

Extended furniture plan

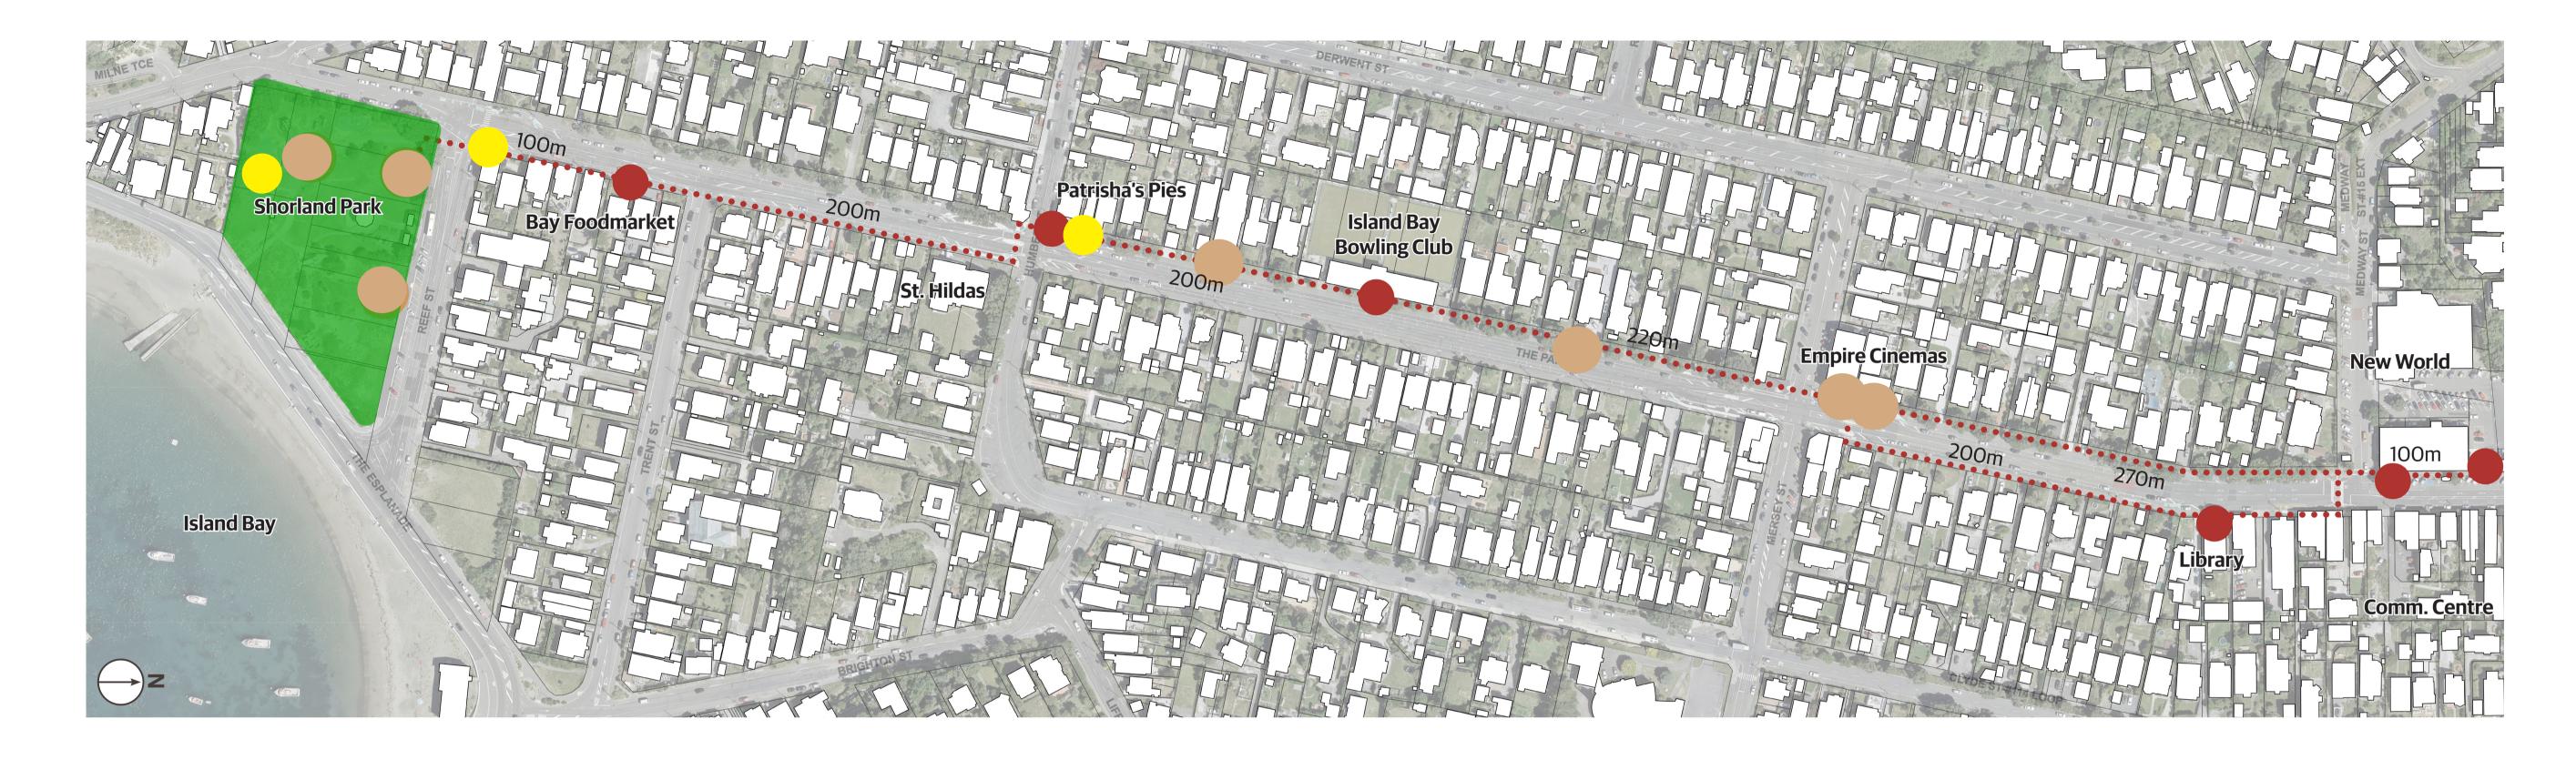

As part of the upgrades, we propose the addition of four (4) new benches along The Parade down to Shorland Park. Additionally we will propose up to three (3) new standard bike rack pairs on the Parade, and one (1) pair of bike racks in Shorland Park.

This is to ensure that visitors and locals can easily stop along the footpath as they walk to and from the coast.

Seating and bike racks will be located offset from the footpath to allow proper access by all users.

These seats and bike racks will be of the same style as the main shopping area, to allow for a consistent palette of amenities.

We propose that these benches are named

after the boats that once roamed in the bay with the Italian and Shetland Islanders fishers. This can be done with a simple etching into the wood material.

This seat meets accessibility requirements.



Legend

•••• Walking Path

Existing Seating/Amenity


Proposed Seating

Proposed Bike racks

Open Space (Recreation)





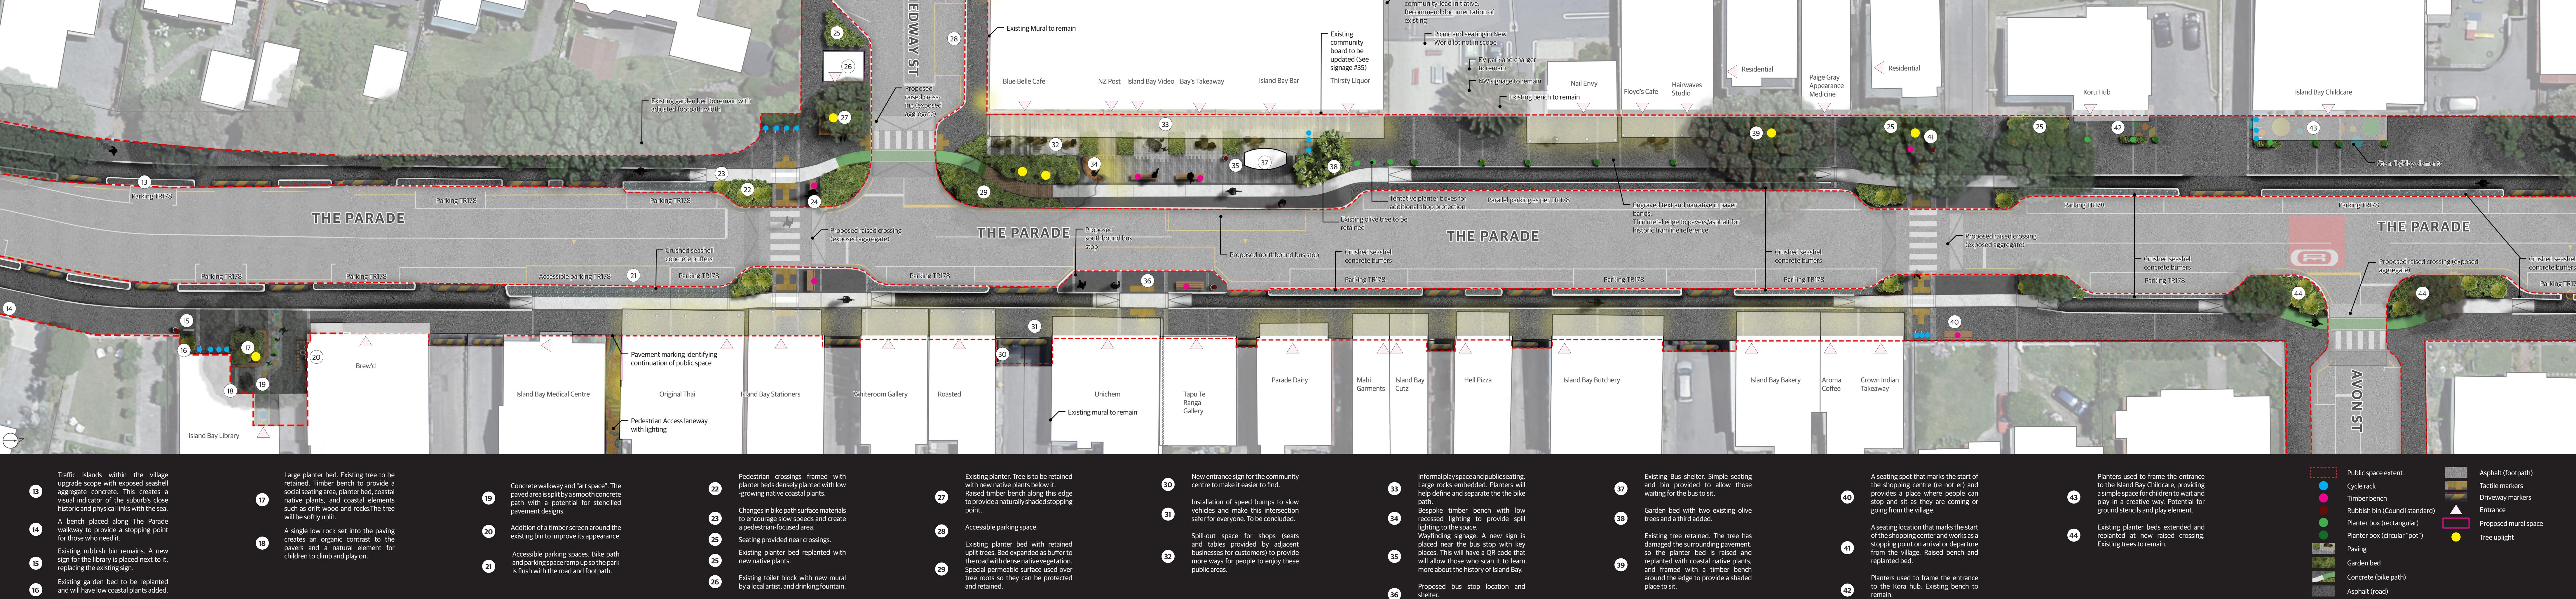





Asphalt (footpath)

Tactile markers

Driveway markers

Entrance

Proposed laneway lighting

Proposed collaborative artwork with schools, placed on upgraded footpath. To be integrated with lighting, mana whenua narrative, and safety.

mural.